



C.M. 1223 ← → C.M. 1222

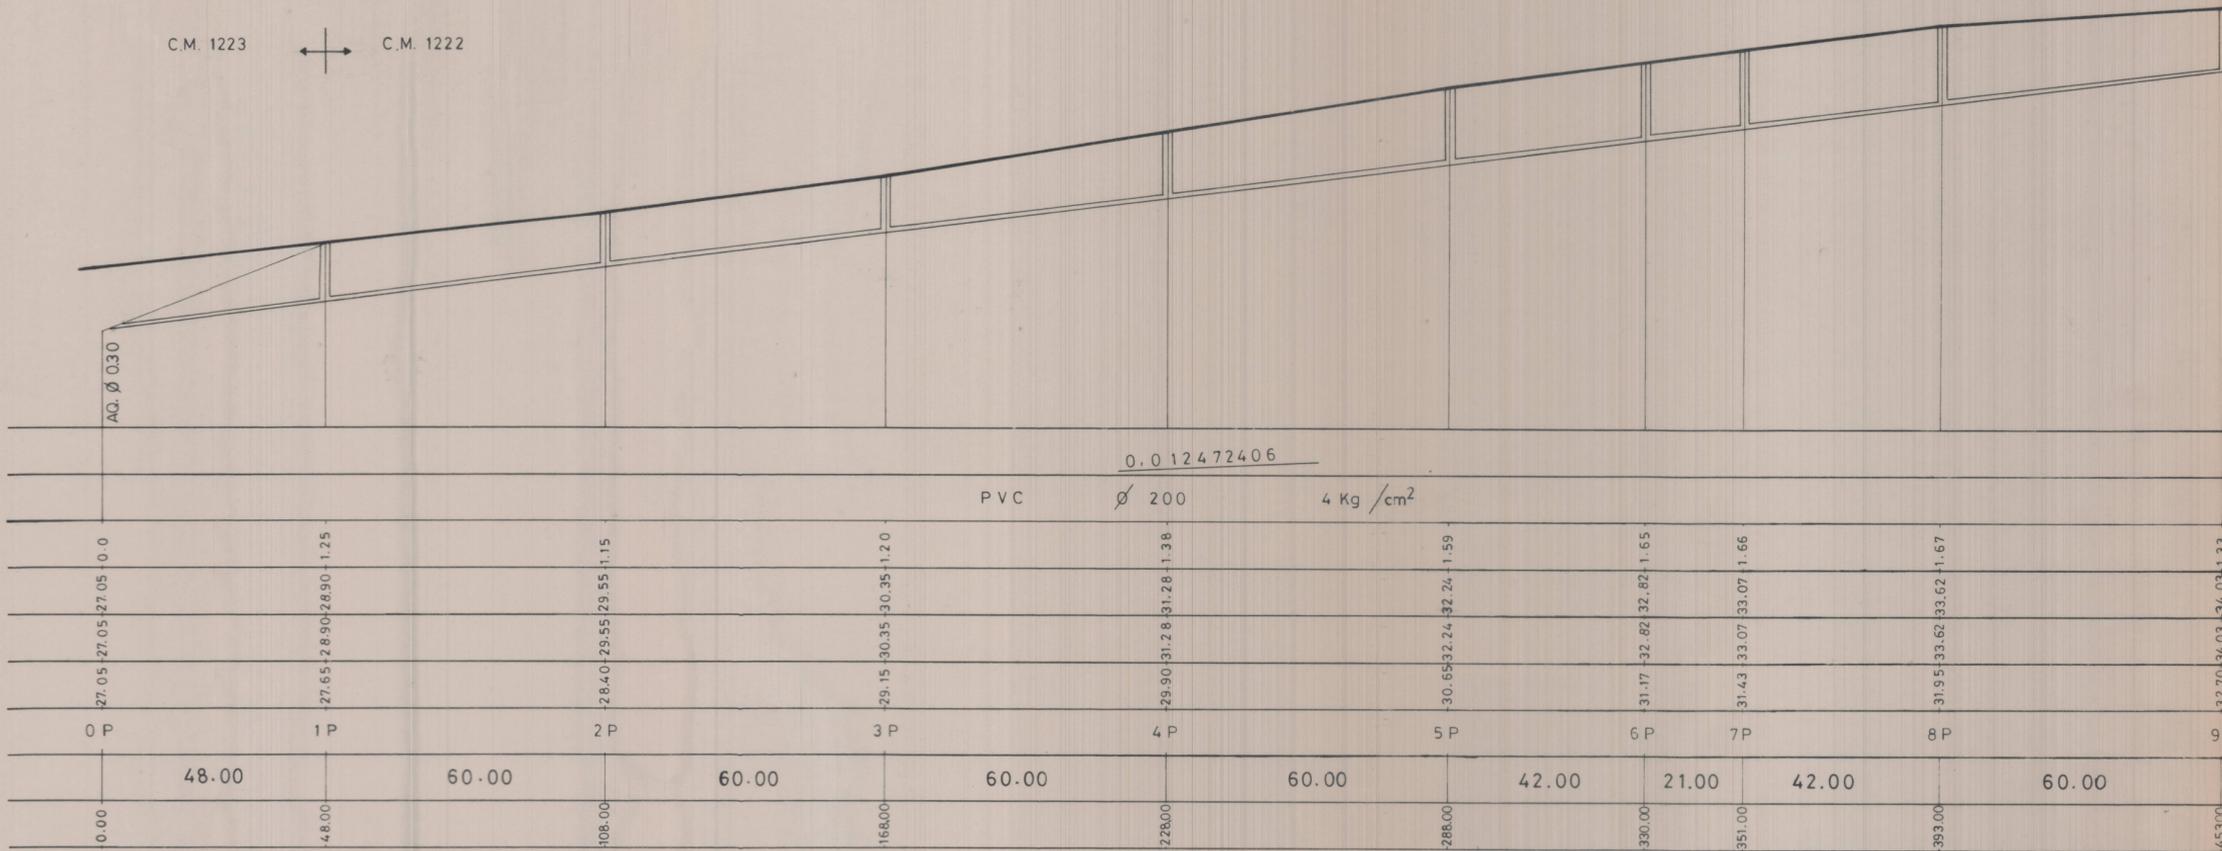

25

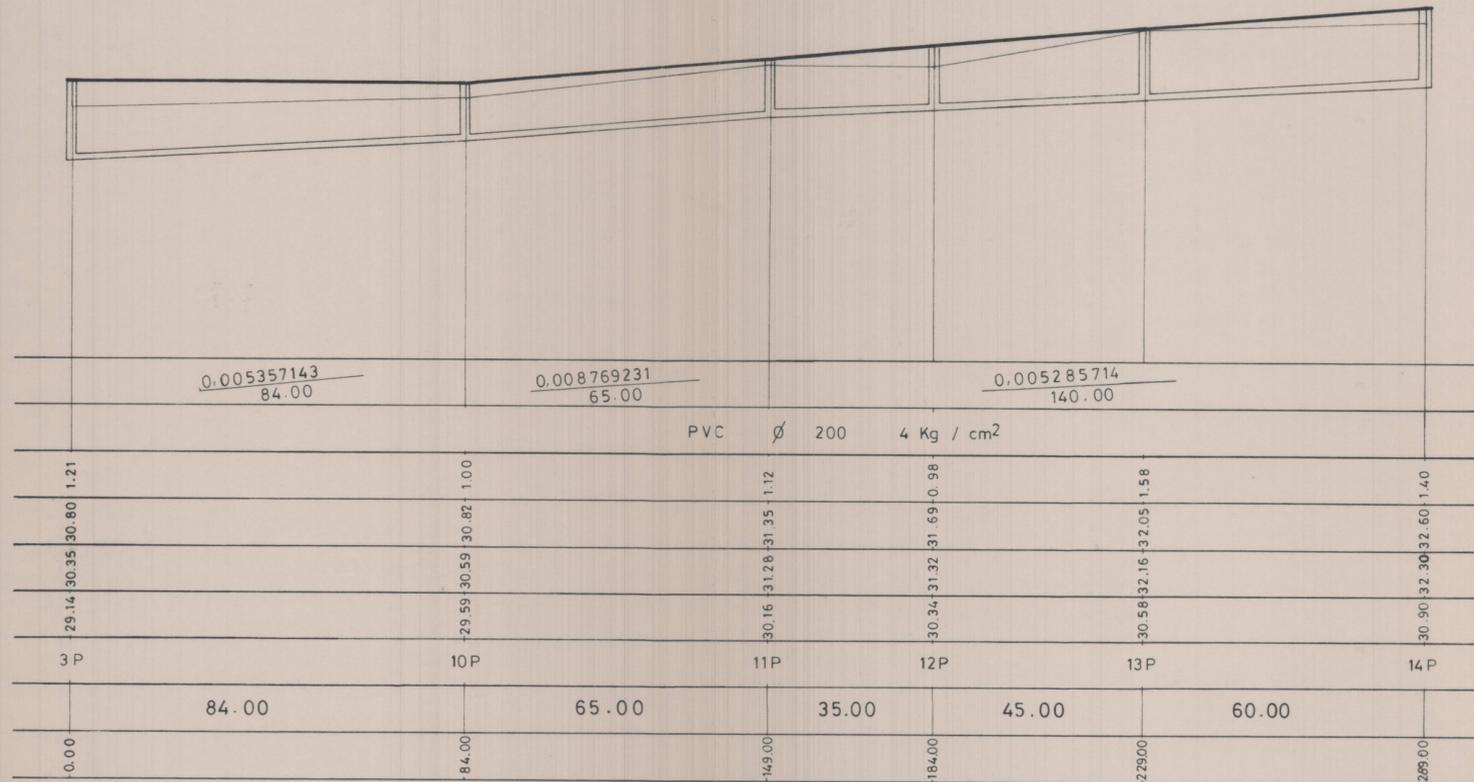

INCLINAÇÃO	0.012472406											
DIAMETRO	PVC Ø 200 4 Kg / cm <sup>2</sup>											
COTA DE TRABALHO												
COTA DA RAZANTE												
COTA DO TERRENO												
COTA DO FUNDO												
Nº DE CAIXAS	0 P	1 P	2 P	3 P	4 P	5 P	6 P	7 P	8 P	9 P		
DISTÂNCIAS PARCIAIS		48.00	60.00	60.00	60.00	60.00	42.00	21.00	42.00	60.00		
DISTÂNCIAS à ORIGEM	0.00	48.00	108.00	168.00	228.00	288.00	330.00	351.00	393.00	453.00		

 CÂMARA MUNICIPAL DE ODEMIRA	GABINETE DE PLANEAMENTO E GESTÃO URBANÍSTICA	DESENHO	ESCALA H = 1/1000 V = 1/100	FOLHA Nº <b>20</b>
	CABECINHO - ALMOGRAVE : INFRAESTRUTURAS			Nº GERAL <b>623</b>
ESGOTOS PLUVIAIS PERFIL LONGITUDINAL				DATA MAIO / 91