
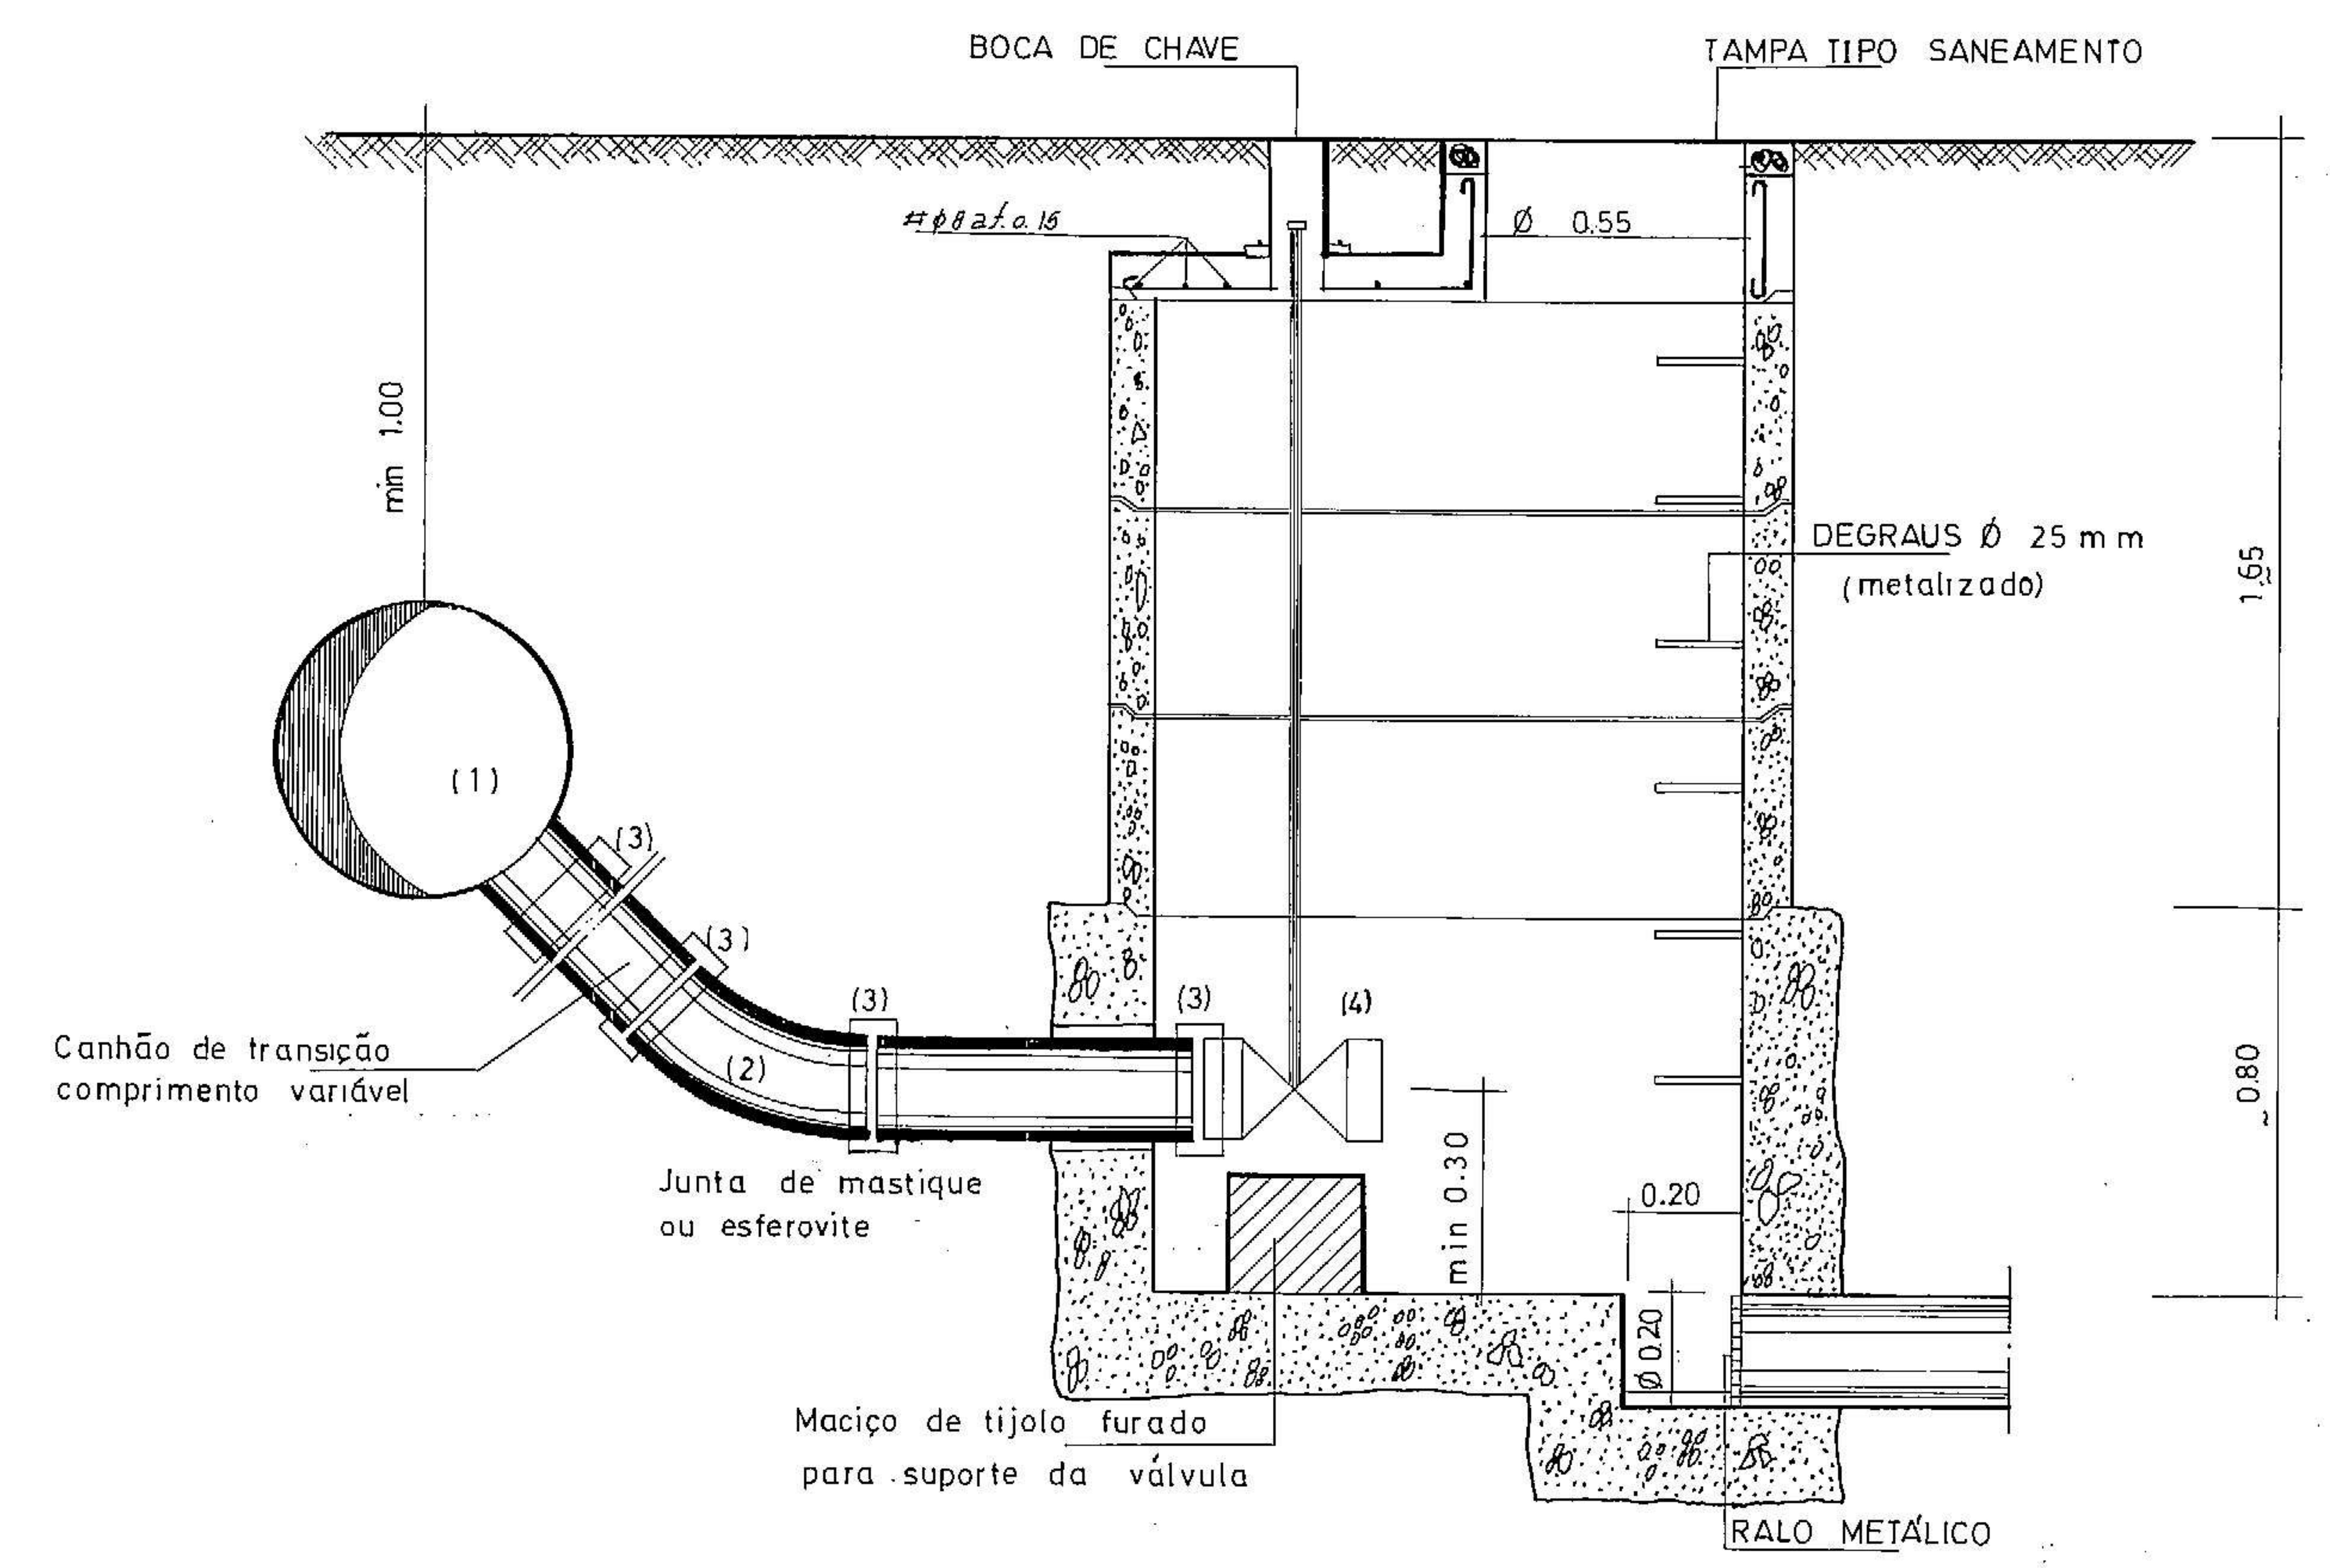
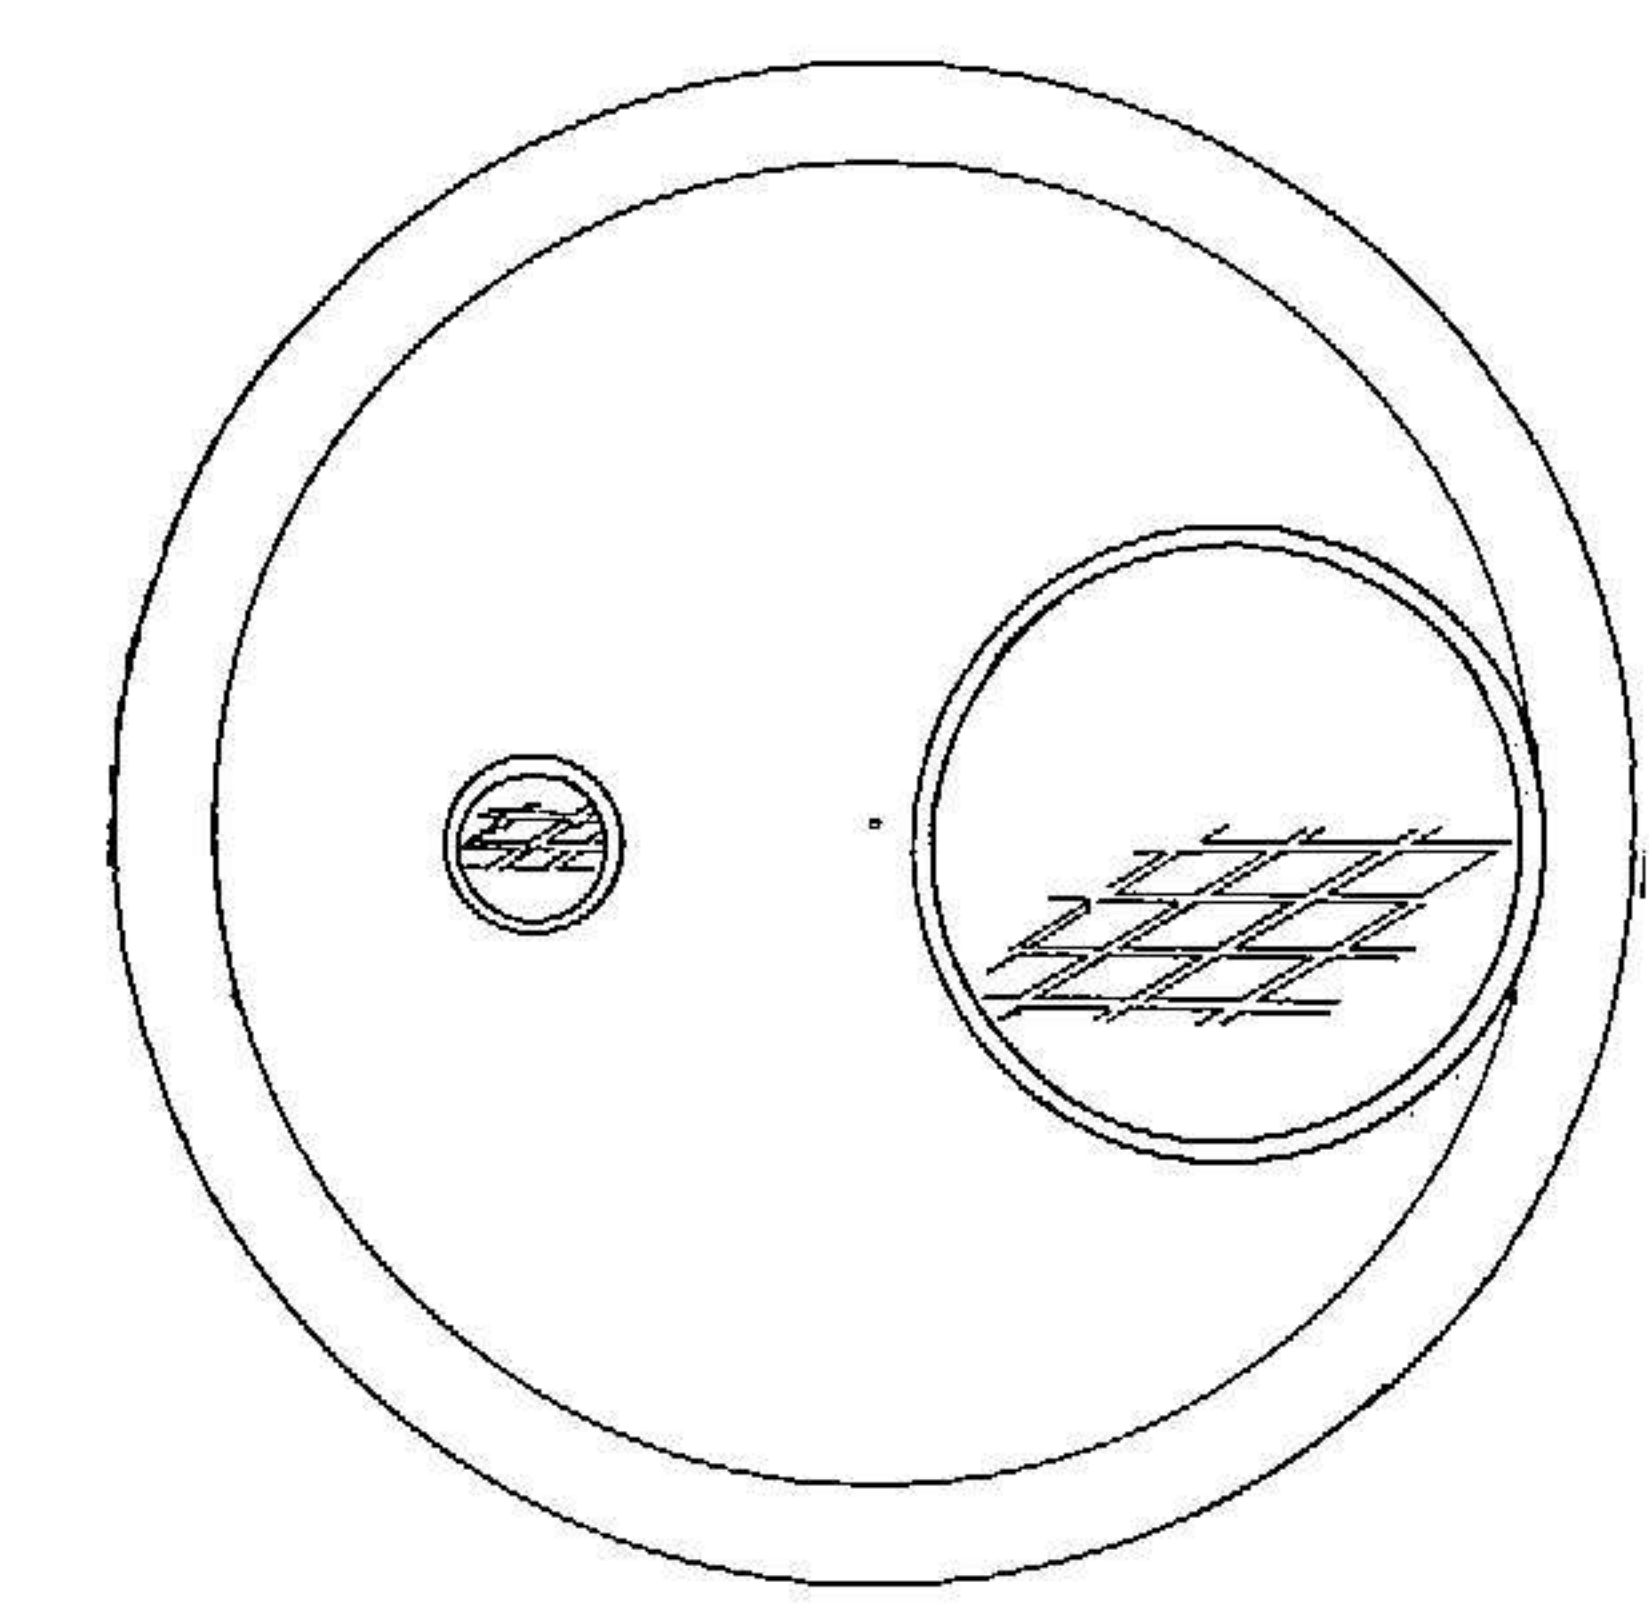


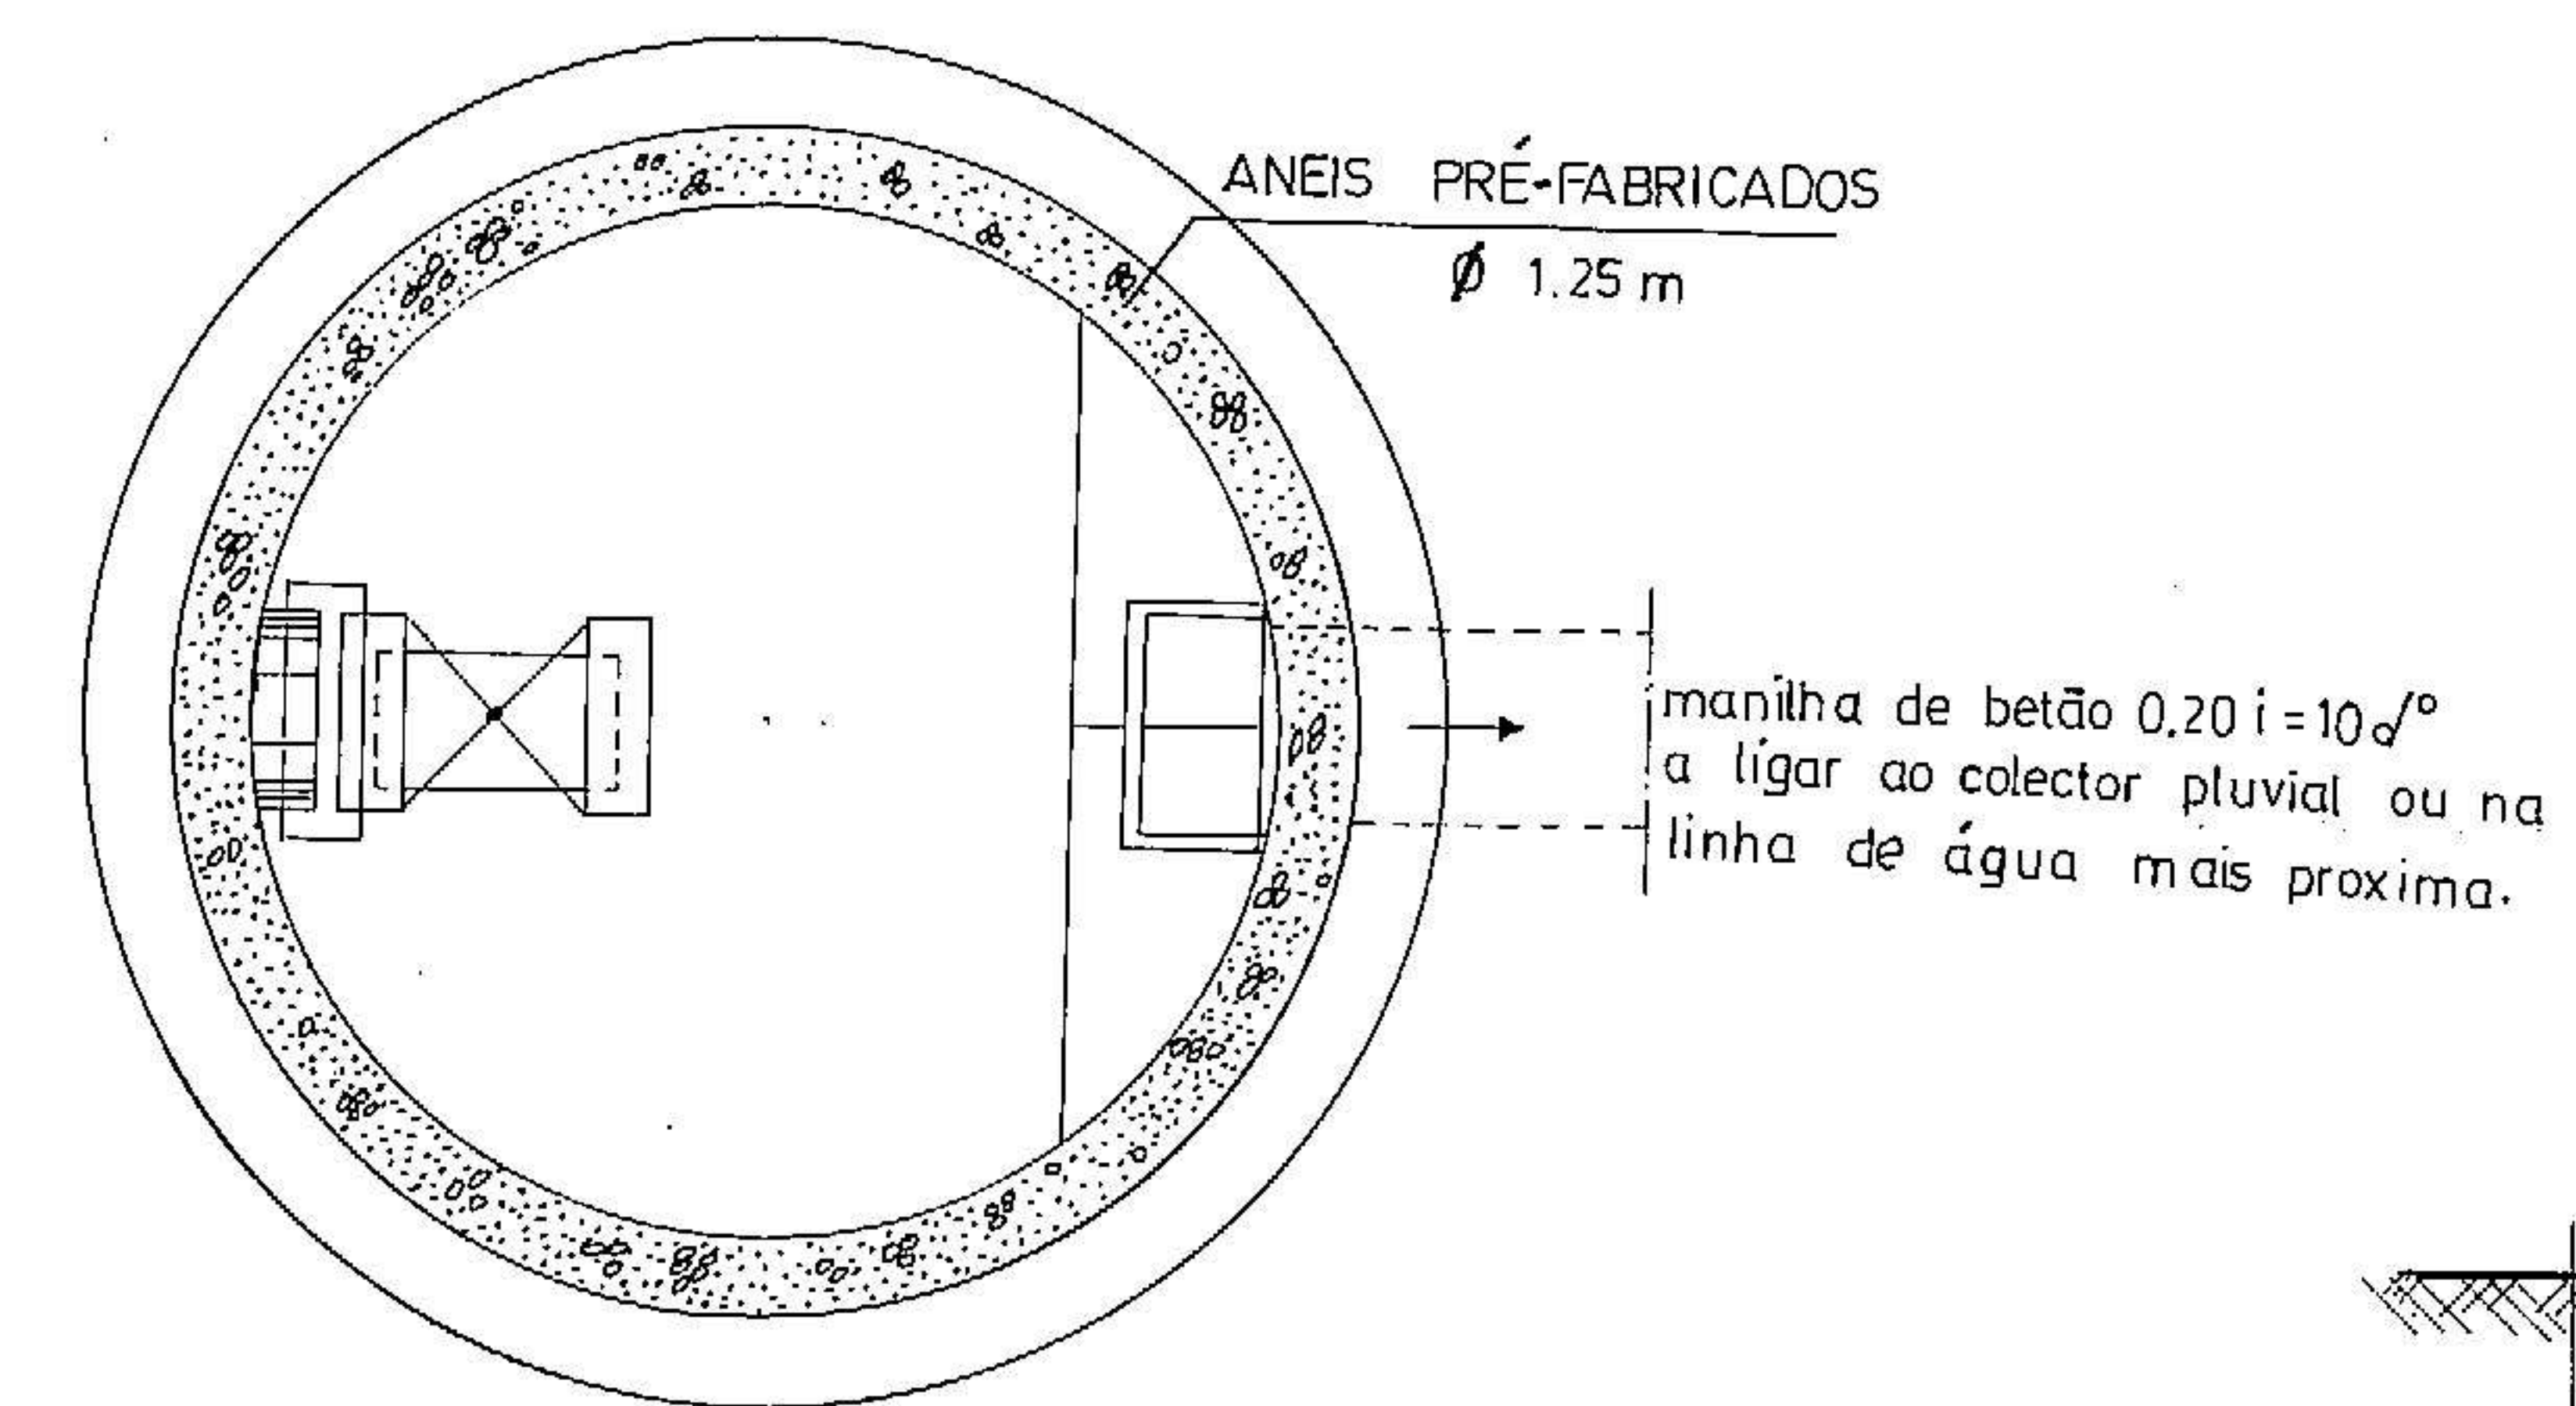

Ø (1)	Ø (2)	(3)	(4)
1000	300	Junta de flange	vavula de borboleta
900	"	"	"
800	250	"	"
700	"	"	"
600	200	"	"
500	150	"	"
400	125	"	"
350	100	"	"
300	"	"	"
250	"	"	"
200	60	"	"
150	2"	Junta rosçada	vavula de cunha de canhão rosçada
125	"	"	"
100	1 1/2	"	"
80	"	"	"
6	"	"	"

	DEPARTAMENTO TÉCNICO				nº desenho
	projecto: LOTEAMENTO INDUSTRIAL DA QUINTA DO GATO				7
	REDE DE AGUAS				nº geral
	Válvula de descarga.				826
des.	verif.	téc.	data	escala	
			Outubro / 1996		